



November 7, 2025


RE: Addendum II - Request for Proposal (RFP) for new electrical services for a new operations facility at 14623 172nd Ave., Grand Haven, Michigan 49417 scheduled to begin March 1, 2026.

To All Proposers:

This notice is addendum II to the RFP issued on Monday, October 27, 2025. This notice is to provide updated electrical panel schedules for load calculation. See attachment.

The Harbor Transit Board reserves the right to postpone, accept or reject any and all proposals, in whole or in part, on such basis as the Board deems to be in its interest to do so, subject to the rules and regulations set forth by the Federal Transit Administration and the Michigan Department of Transportation.

Dana Appel
Finance/Assistant Director
Harbor Transit
440 N Ferry Street
Grand Haven, MI 49417

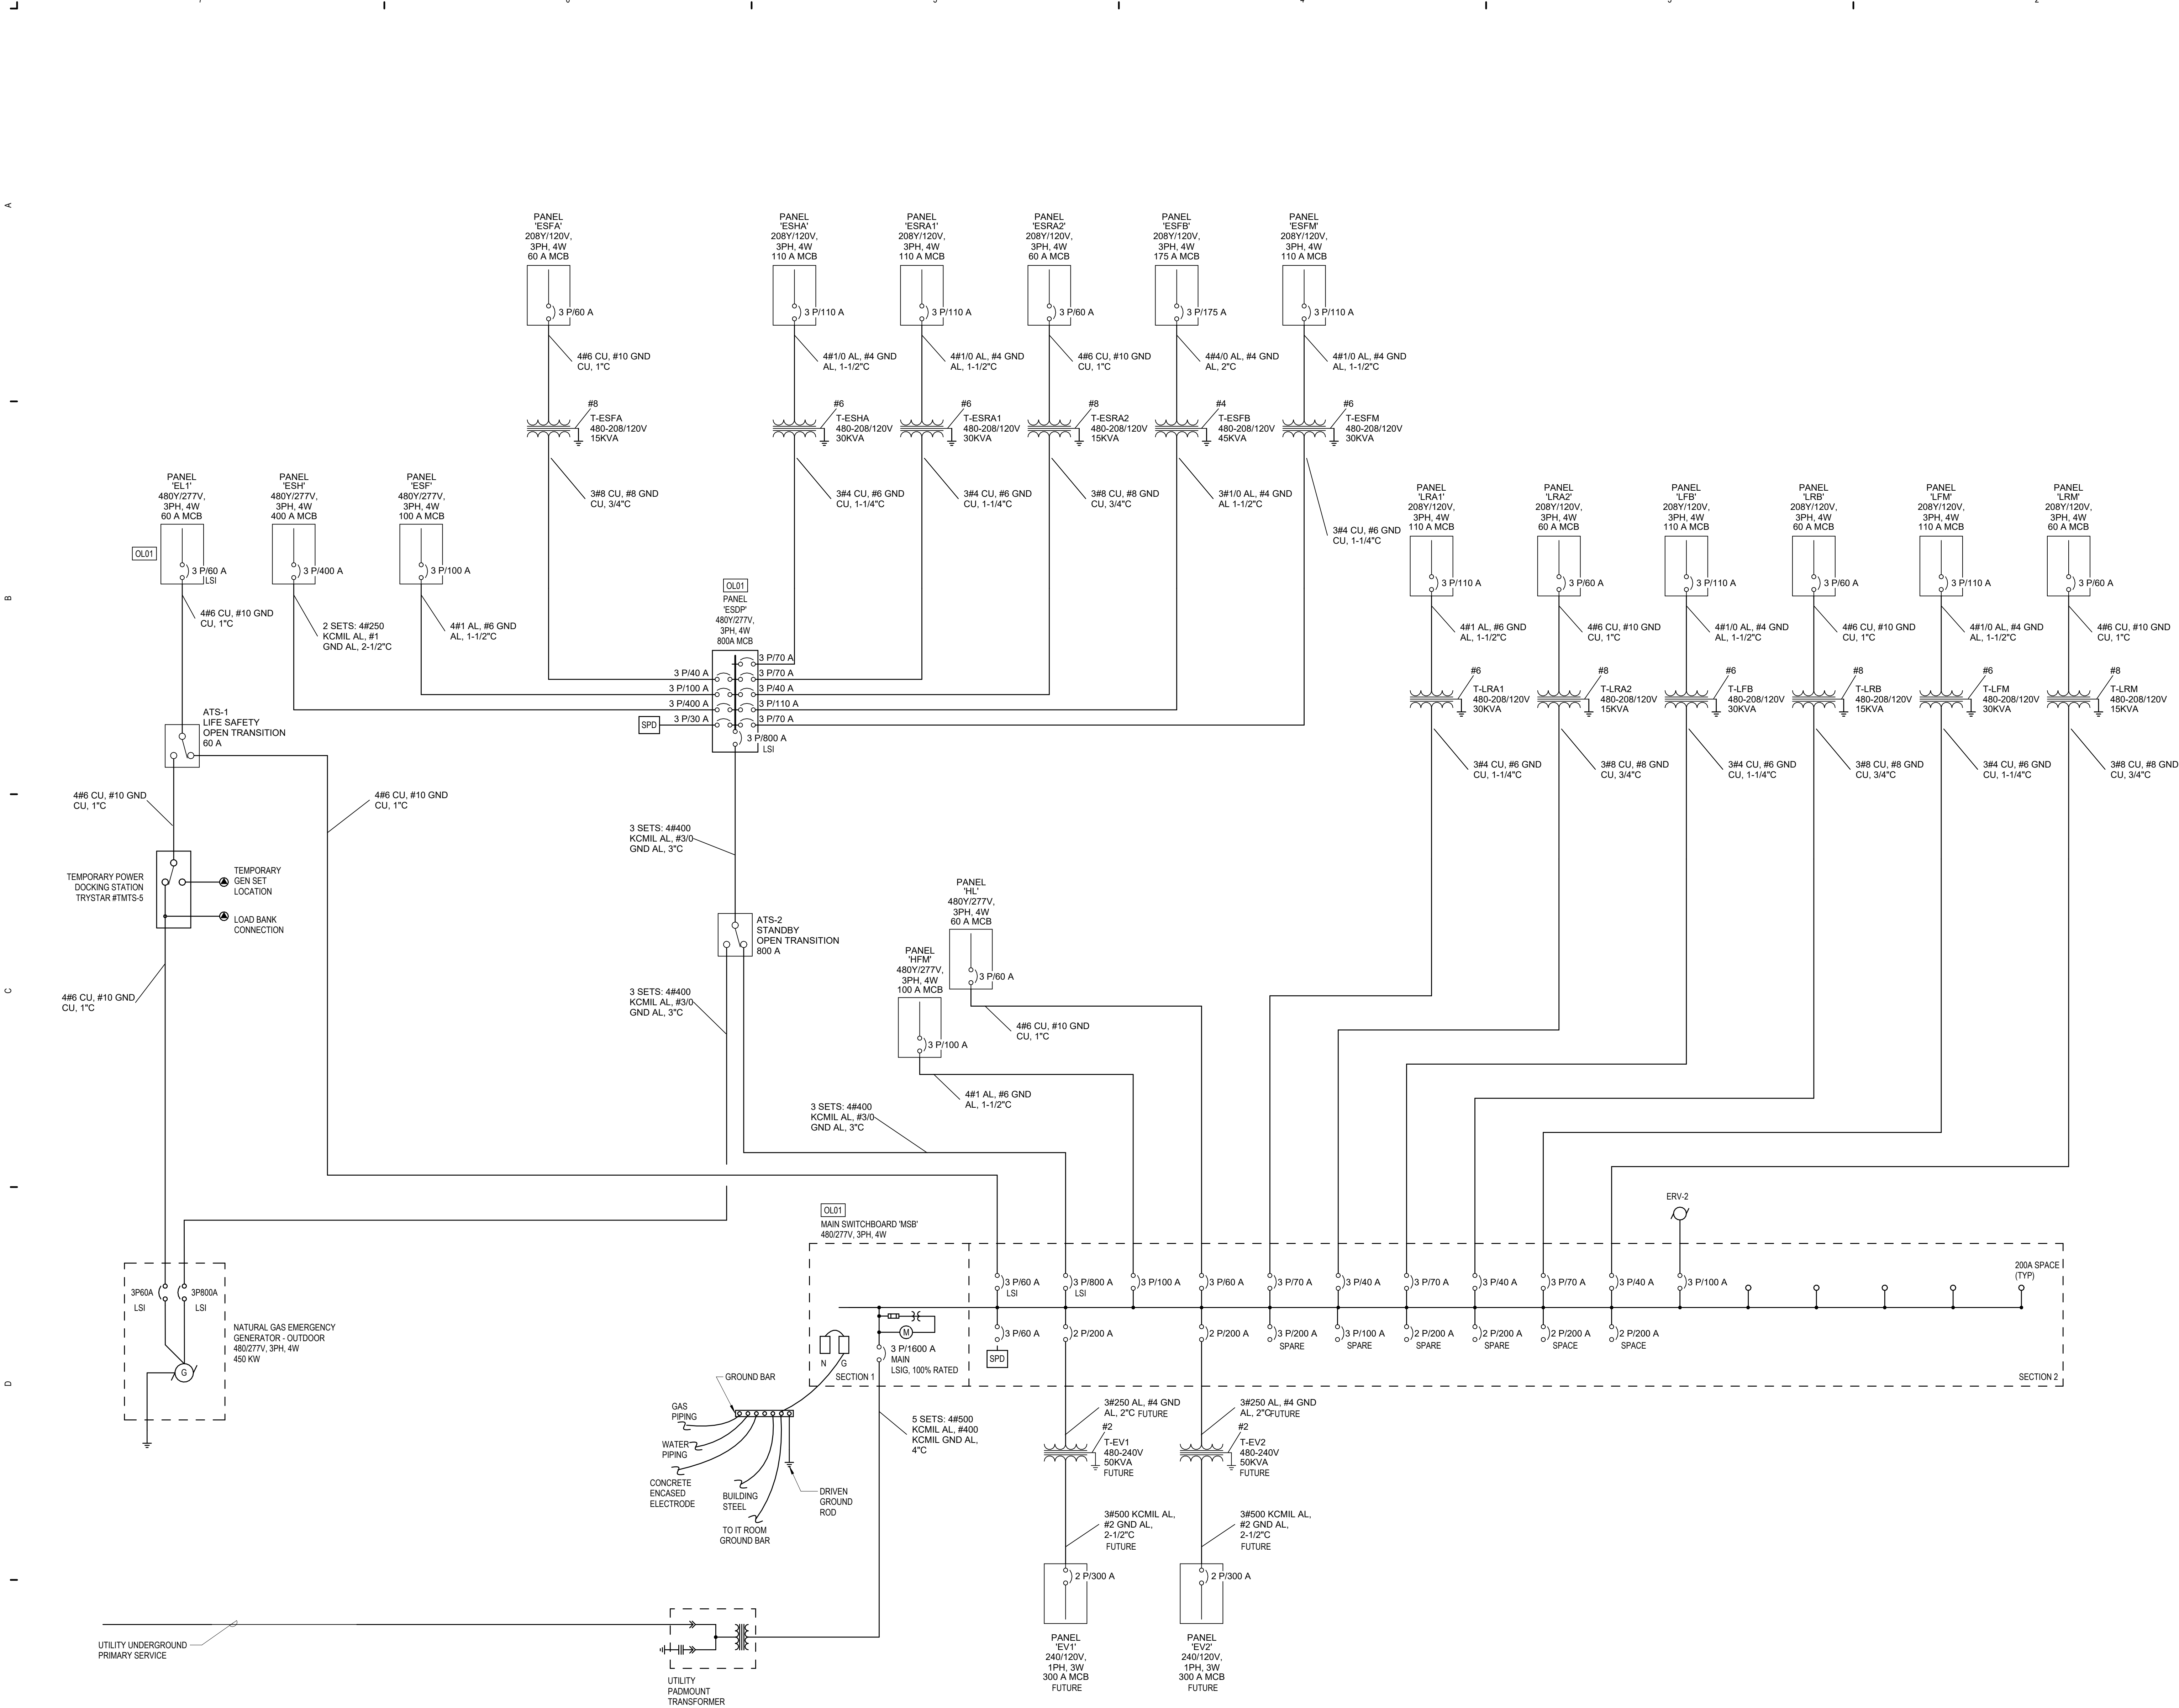

E3 ELECTRICAL ONE-LINE DIAGRAM
NOT TO SCALE

KEYNOTES	
NUMBER	NOTE
001	ALL BREAKERS IN THIS SWITCHBOARD OR PANEL SHALL BE METERED FOR ENERGY CODE REQUIREMENTS. METER OUTPUTS SHALL BE BACNET FOR INTEGRATION INTO BMS SYSTEM.

